



I REQUIRE THIS PLAN TO BE DEPOSITED UNDER THE LAND TITLES ACT.		PLAN 11R-	
DATE: _____		RECEIVED AND DEPOSITED	
ROBERT WOOD ONTARIO LAND SURVEYOR		DATE: _____	
REPRESENTATIVE FOR LAND REGISTRAR FOR THE LAND TITLES DIVISION OF ELGIN. (No. 11)		REPRESENTATIVE FOR LAND REGISTRAR FOR THE LAND TITLES DIVISION OF ELGIN. (No. 11)	
PART SCHEDULE			
PART	LOT	PLAN	P.I.N.
1	PART OF 5, BLOCK B SOUTH OF WALLACE STREET	44	PART OF 35127-0132
2	PART OF 4 AND 5, BLOCK B SOUTH OF WALLACE STREET		PART OF 35127-0128
3	PART OF 4, BLOCK B NORTH OF ROSE STREET		ALL OF 35127-0130

PART 1 COMPRISES PART OF PIN 35127-0132
 PART 2 COMPRISES PART OF PIN 35127-0128
 PART 3 COMPRISES ALL OF PIN 35127-0130

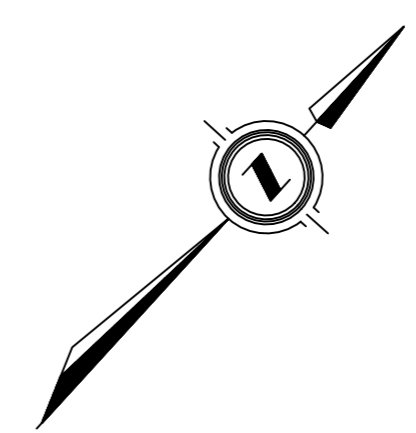

SEVERANCE SKETCH
 OF PART OF
LOTS 4 AND 5
SOUTH OF WALLACE STREET
 AND PART OF
LOT 4
NORTH OF ROSE STREET
BLOCK "B"
REGISTERED PLAN No. 44
 (GEOGRAPHIC TOWNSHIP OF DUNWICH)
 IN THE
MUNICIPALITY OF
DUTTON/DUNWICH
 COUNTY OF ELGIN
 SCALE 1:250
 5 4 3 2 1 0 5 10 15
 SCALE IN METRES
 2020
 ARCHIBALD, GRAY & MCKAY LTD.
 ONTARIO LAND SURVEYORS

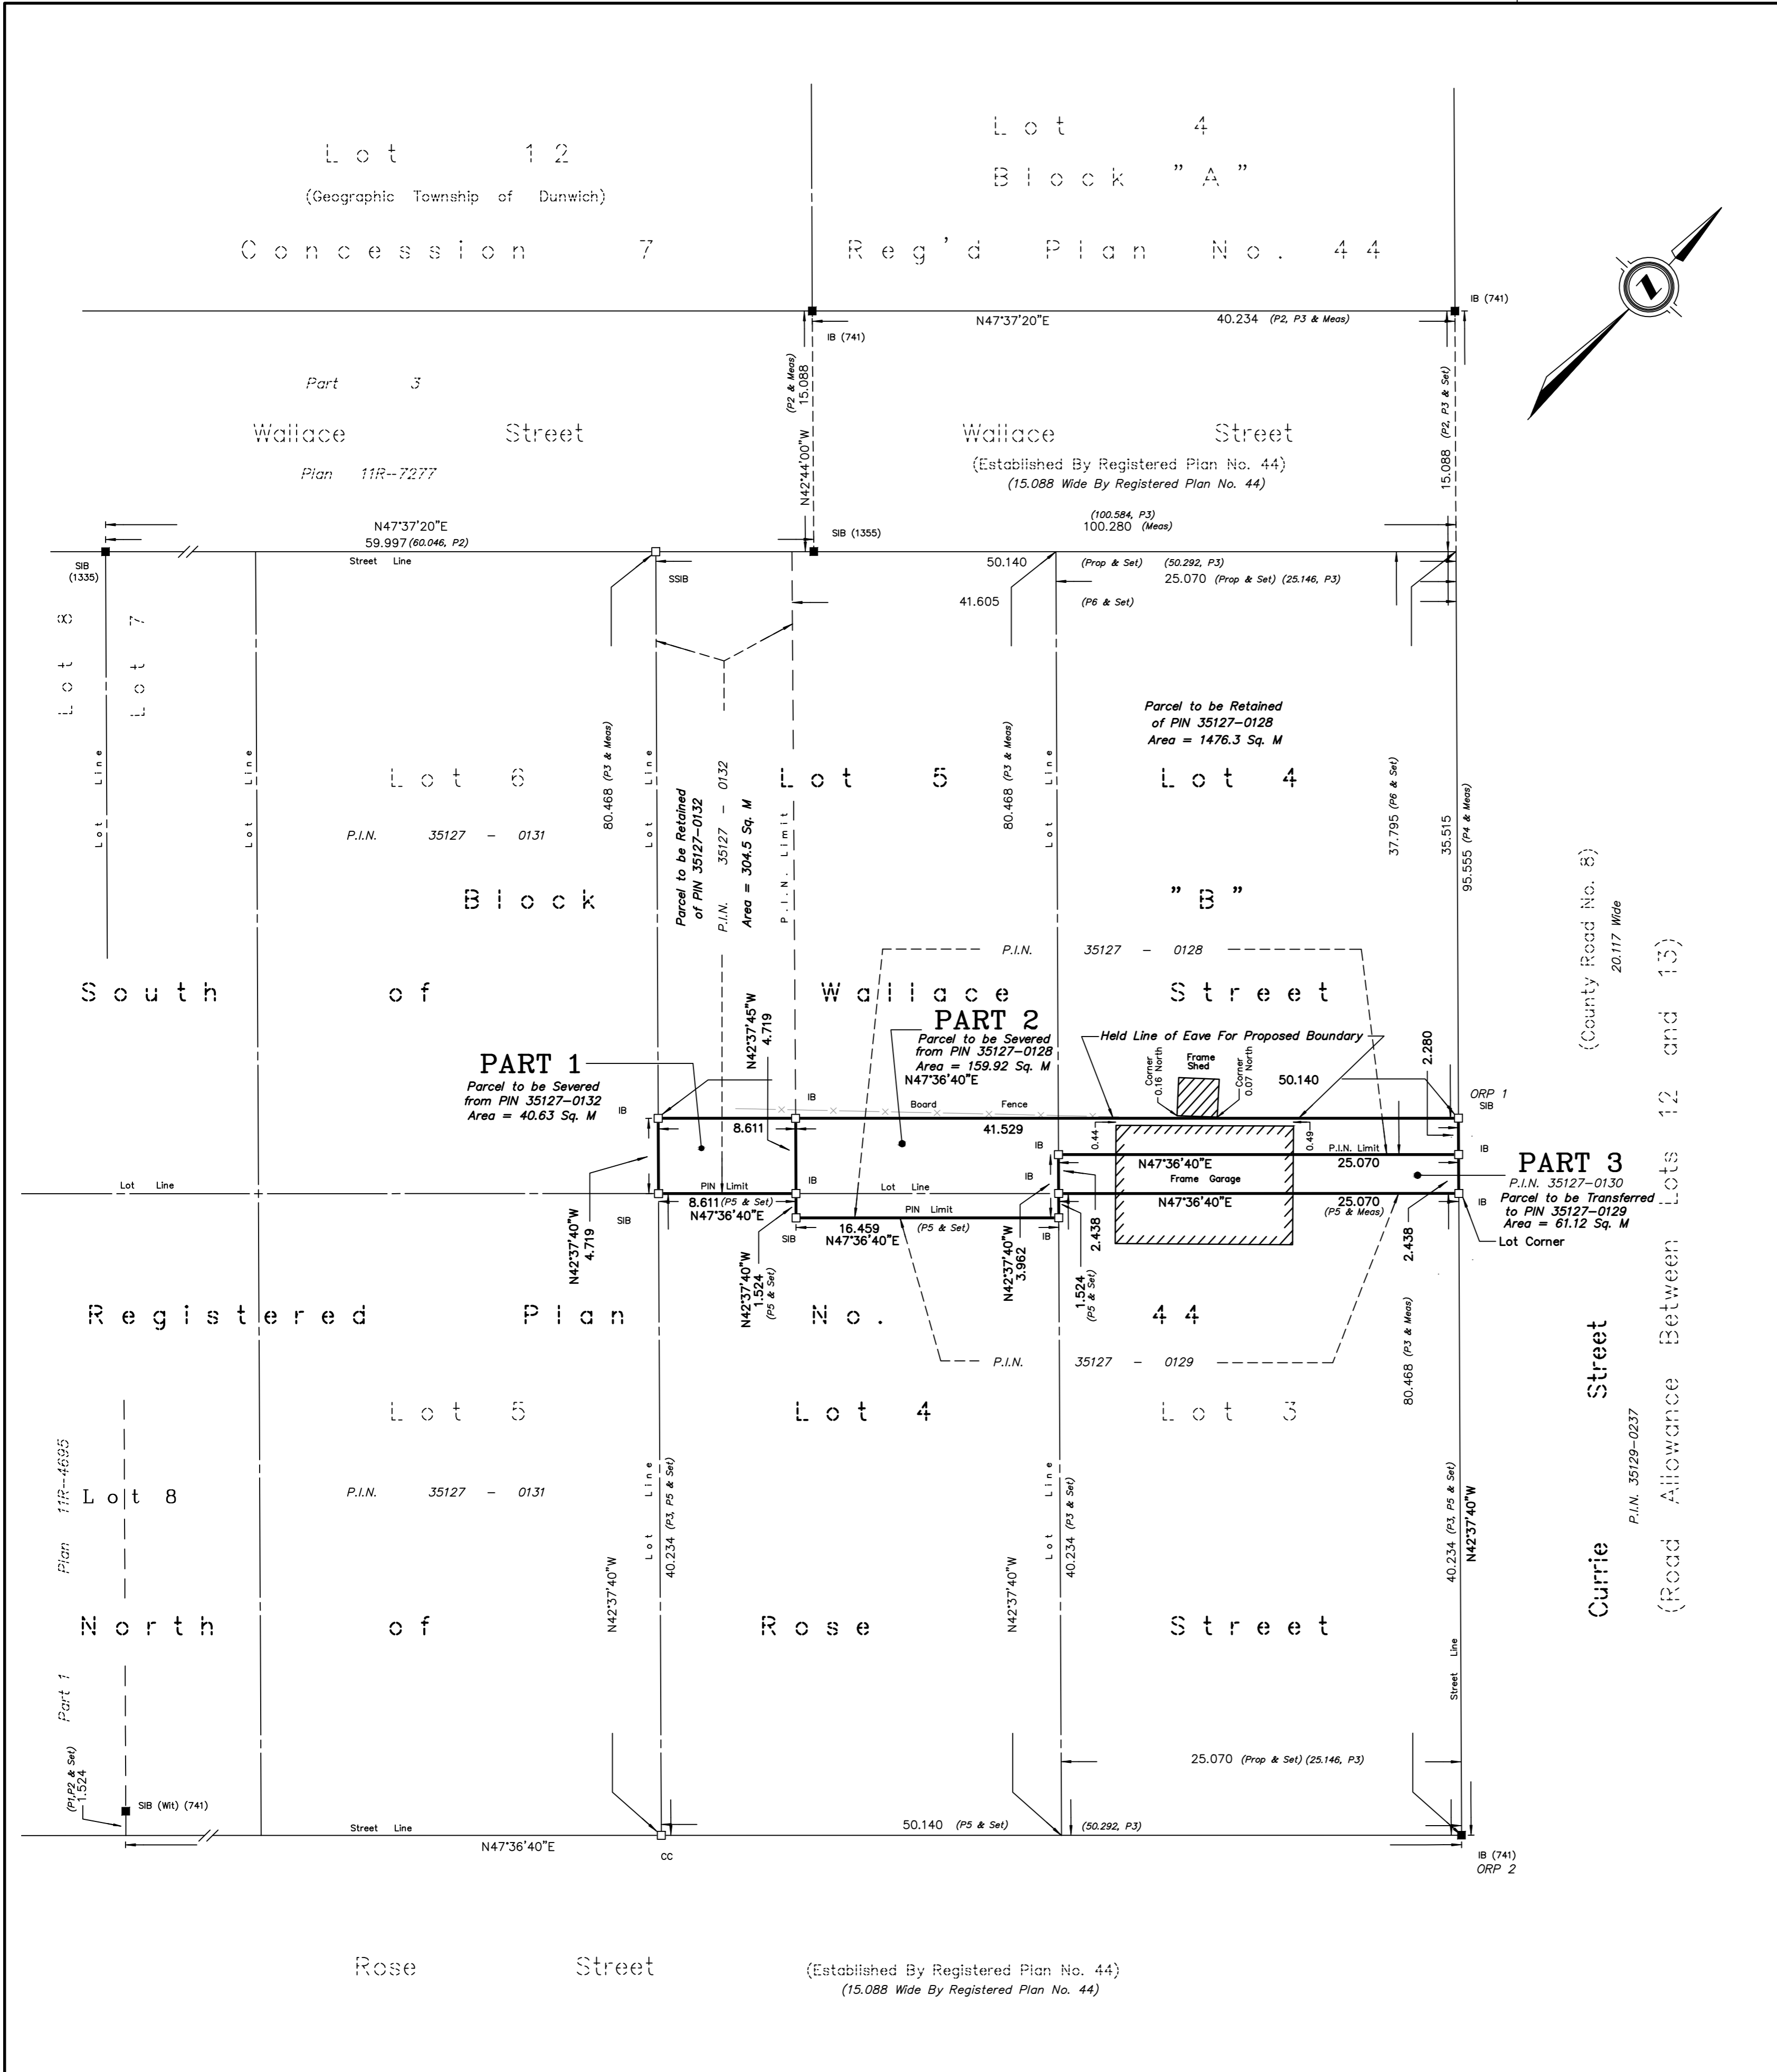

Municipality of Dutton/Dunwich

METRIC: DISTANCES AND COORDINATES SHOWN ON THIS PLAN ARE IN METRES AND CAN BE CONVERTED TO FEET BY DIVIDING BY 0.3048.

AGM PLAN • SURVEY • ENGINEER		ARCHIBALD, GRAY & MCKAY LTD. 3514 WHITE OAK ROAD, LONDON, ON, N6E 2Z9 PHONE 519-685-5300 FAX 519-685-5303 EMAIL info@agm.on.ca WEB www.agm.on.ca	
DRAWN BY: JGH	DIGITAL FILE: WLT2001RP1MS.DWG	PLAN No:	
CHECKED BY: DDC	COGO FILE:	4-Z-8377	
Plot date: October 19, 2020	FILE No: WLT-0044-02-1		