

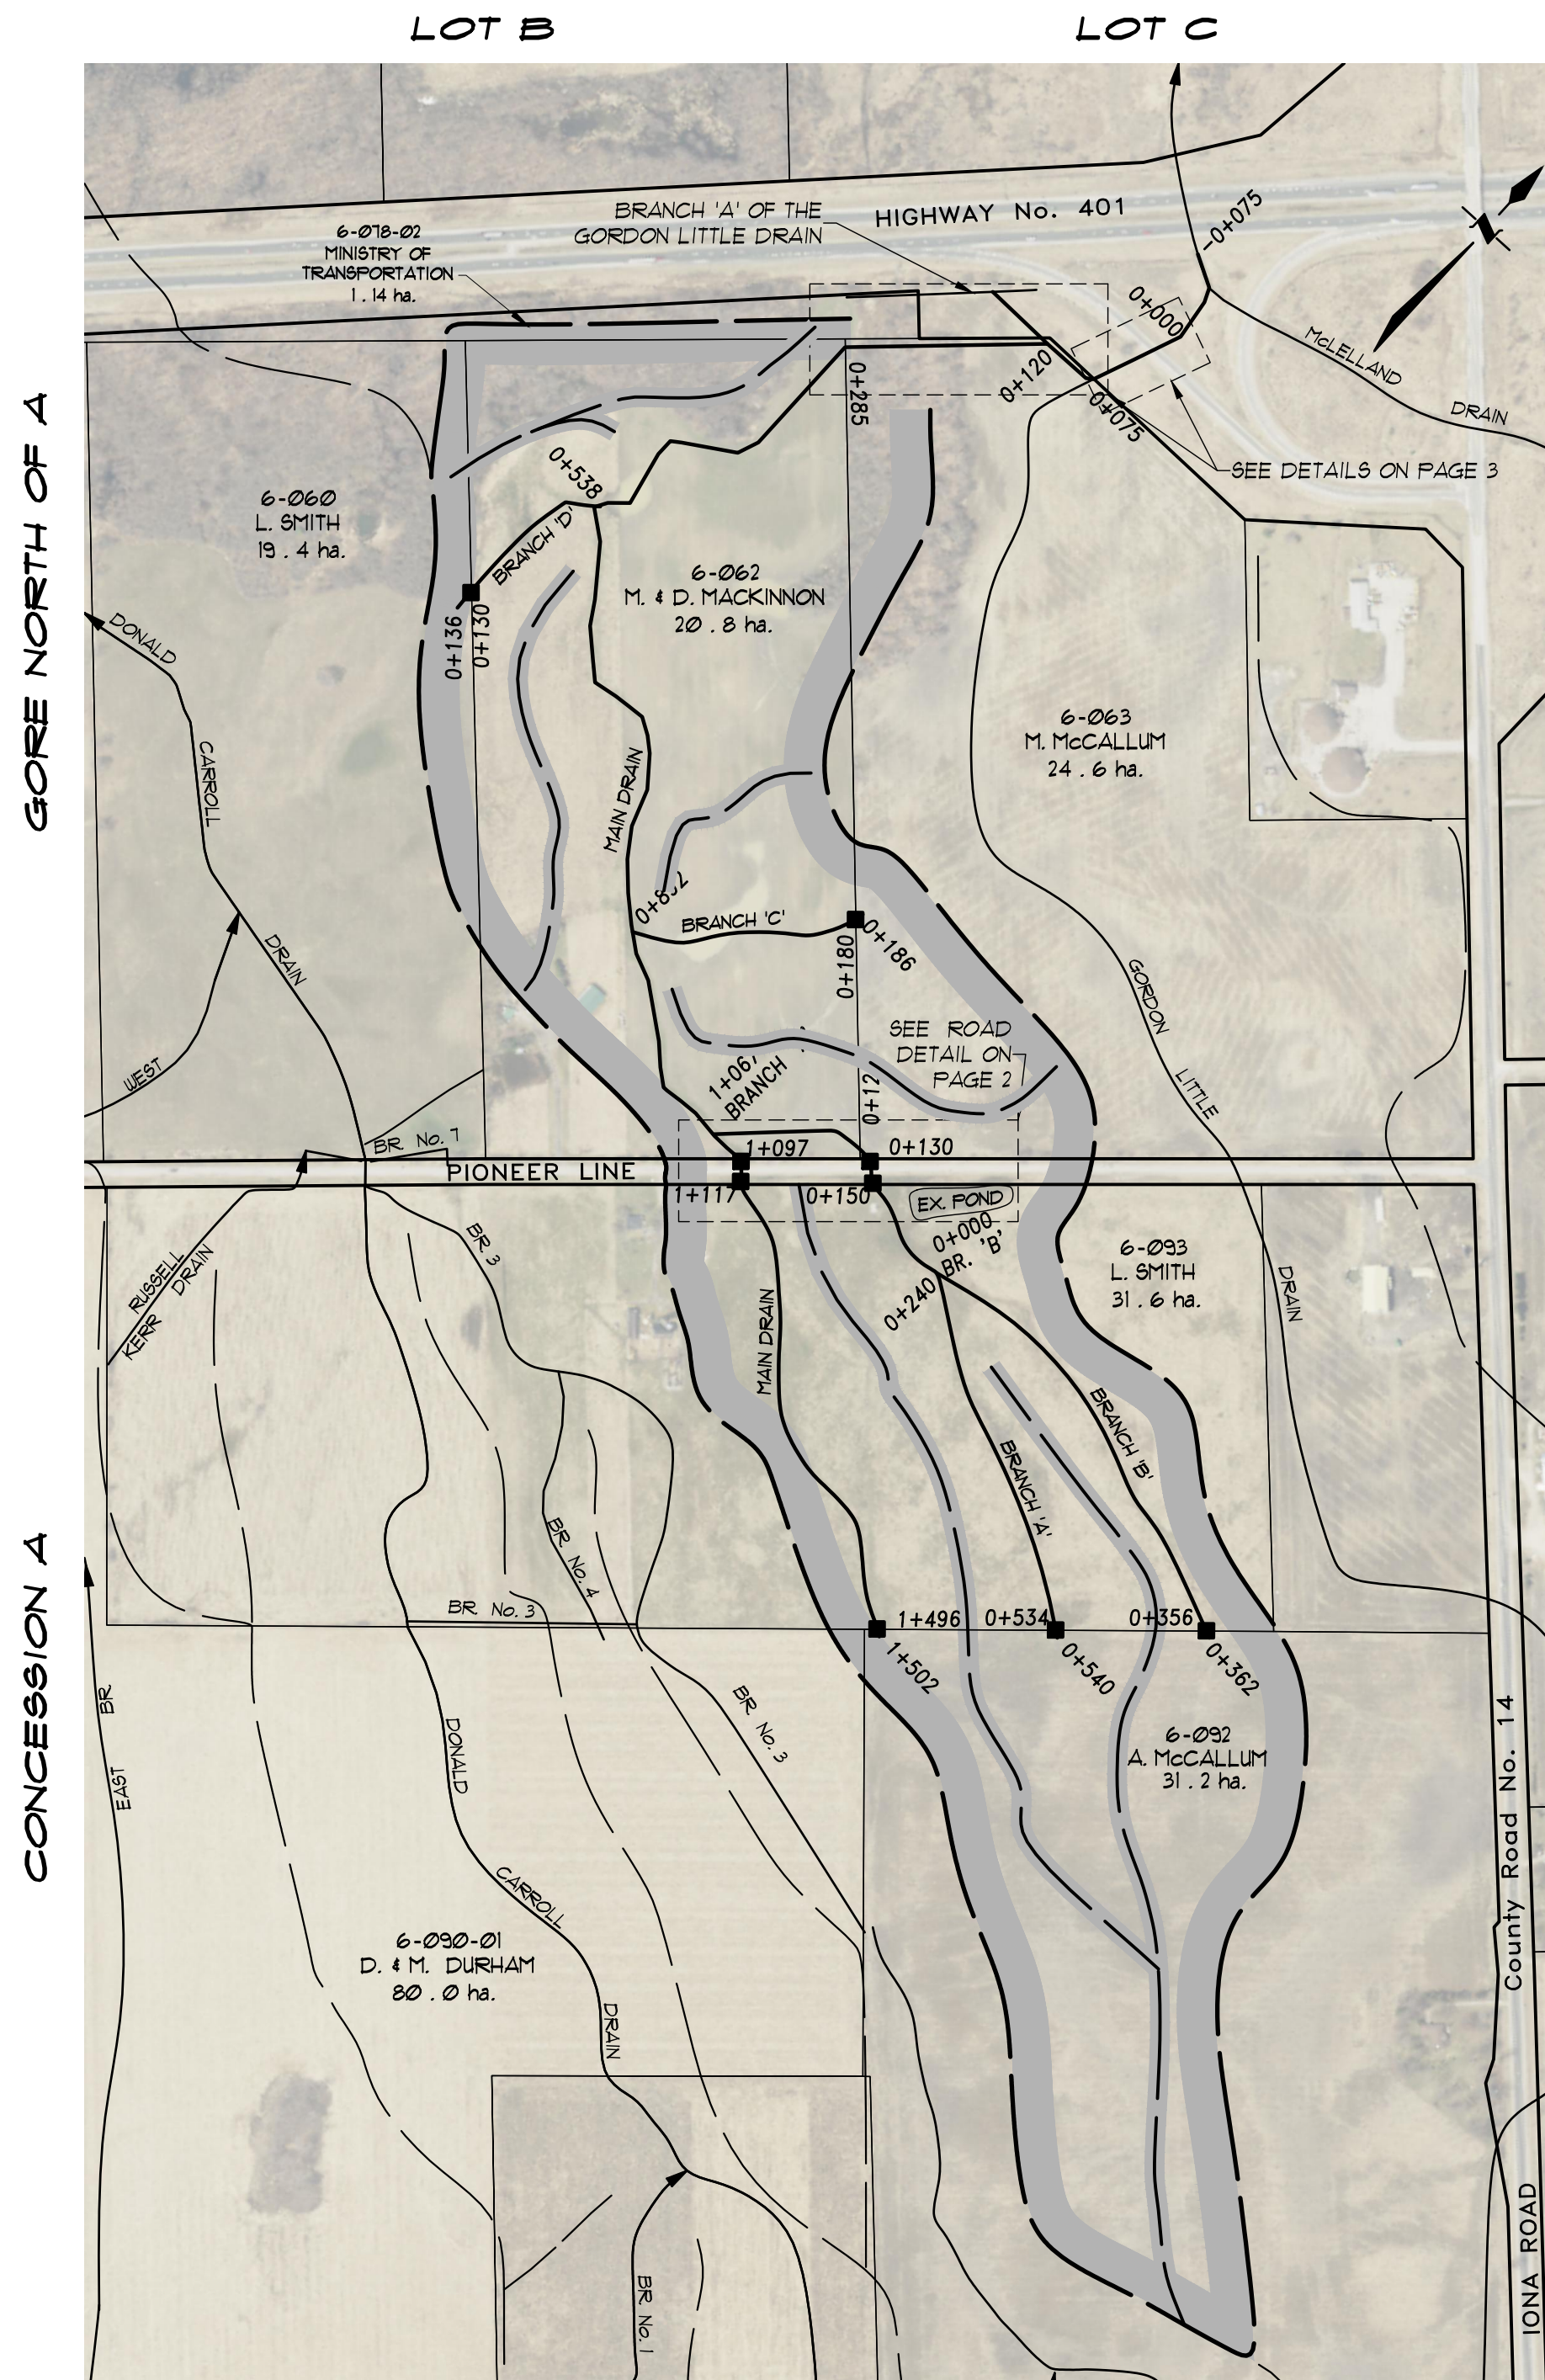
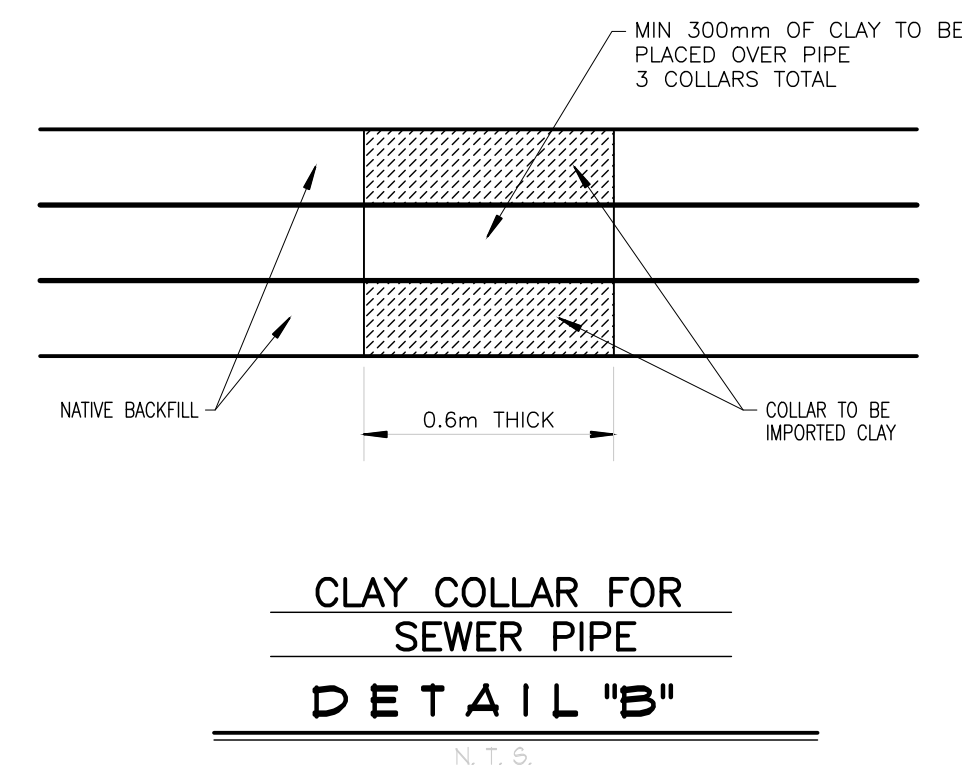
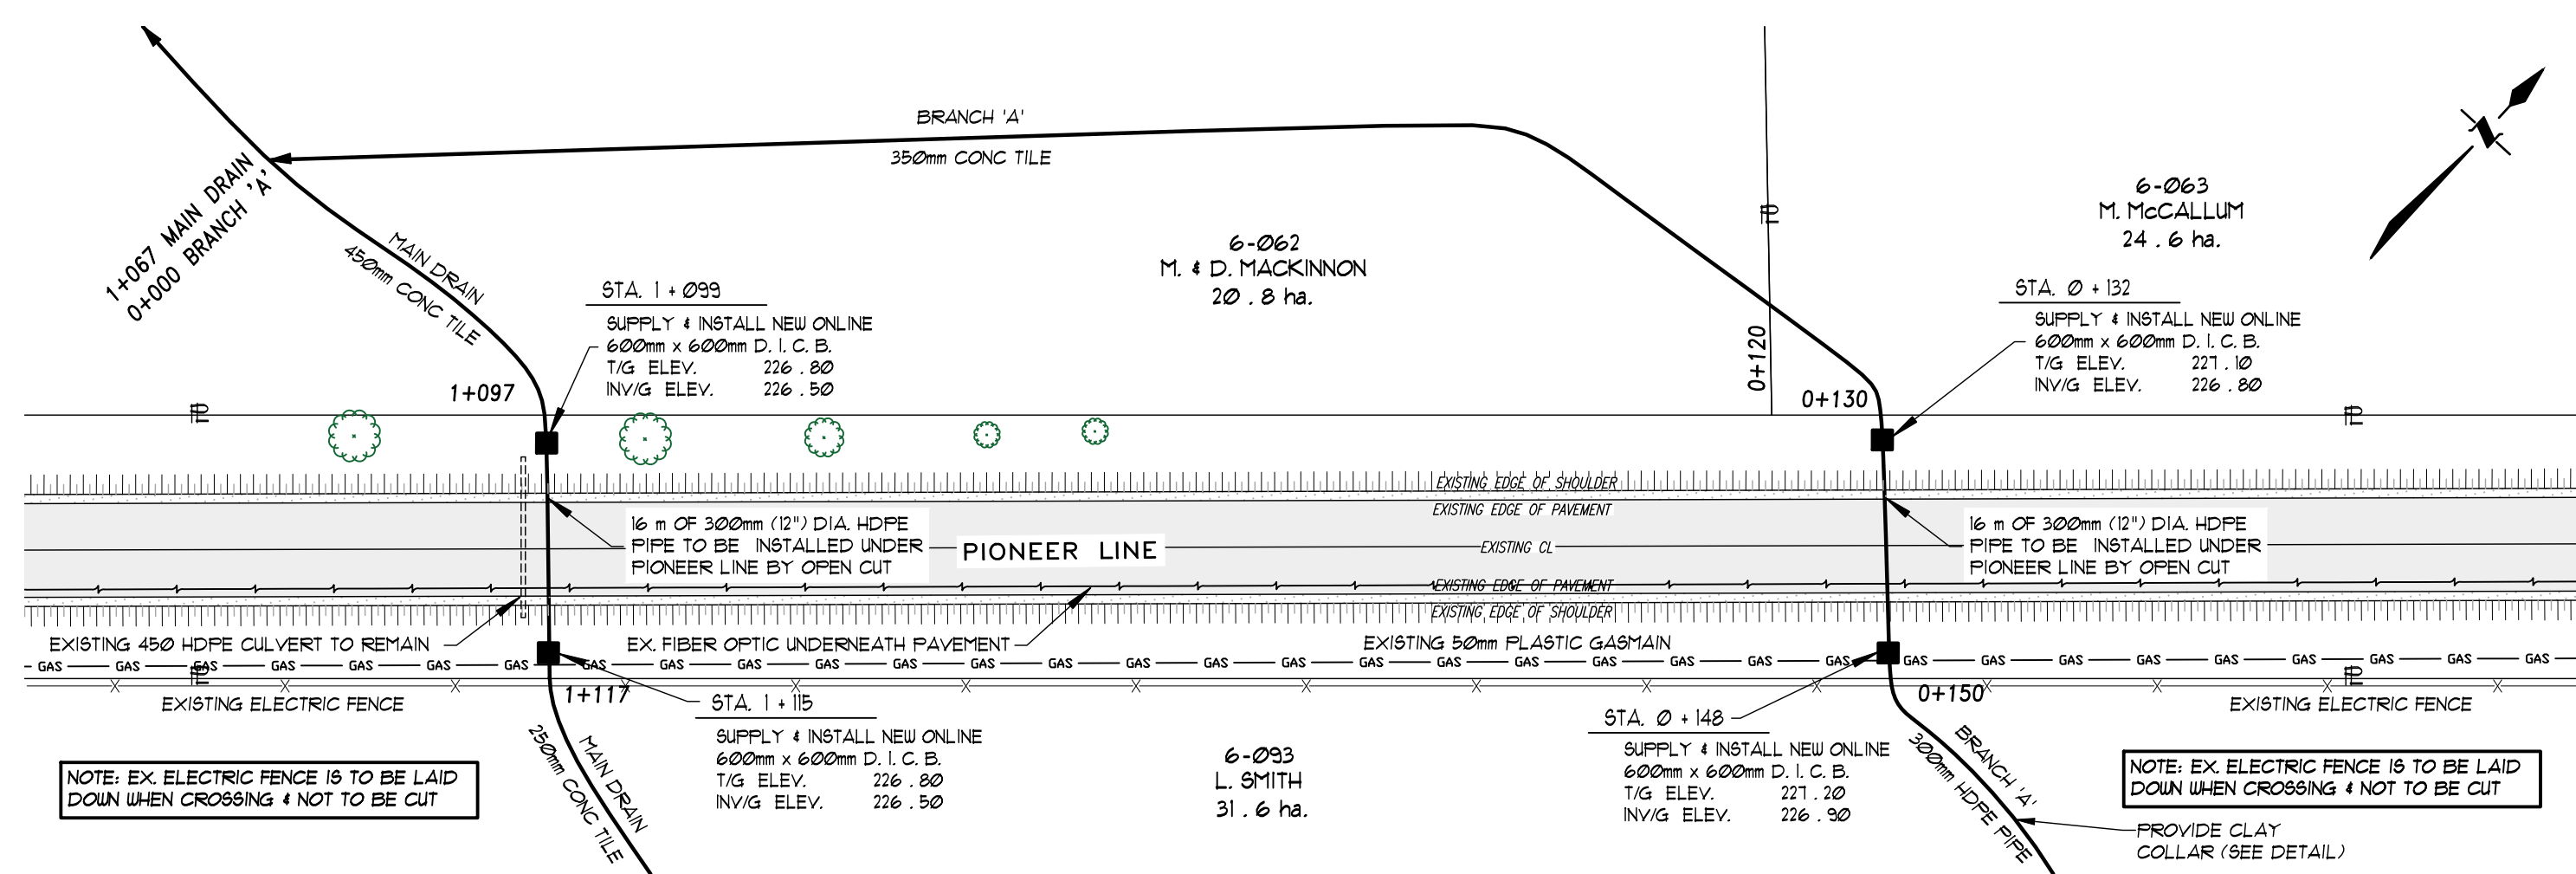
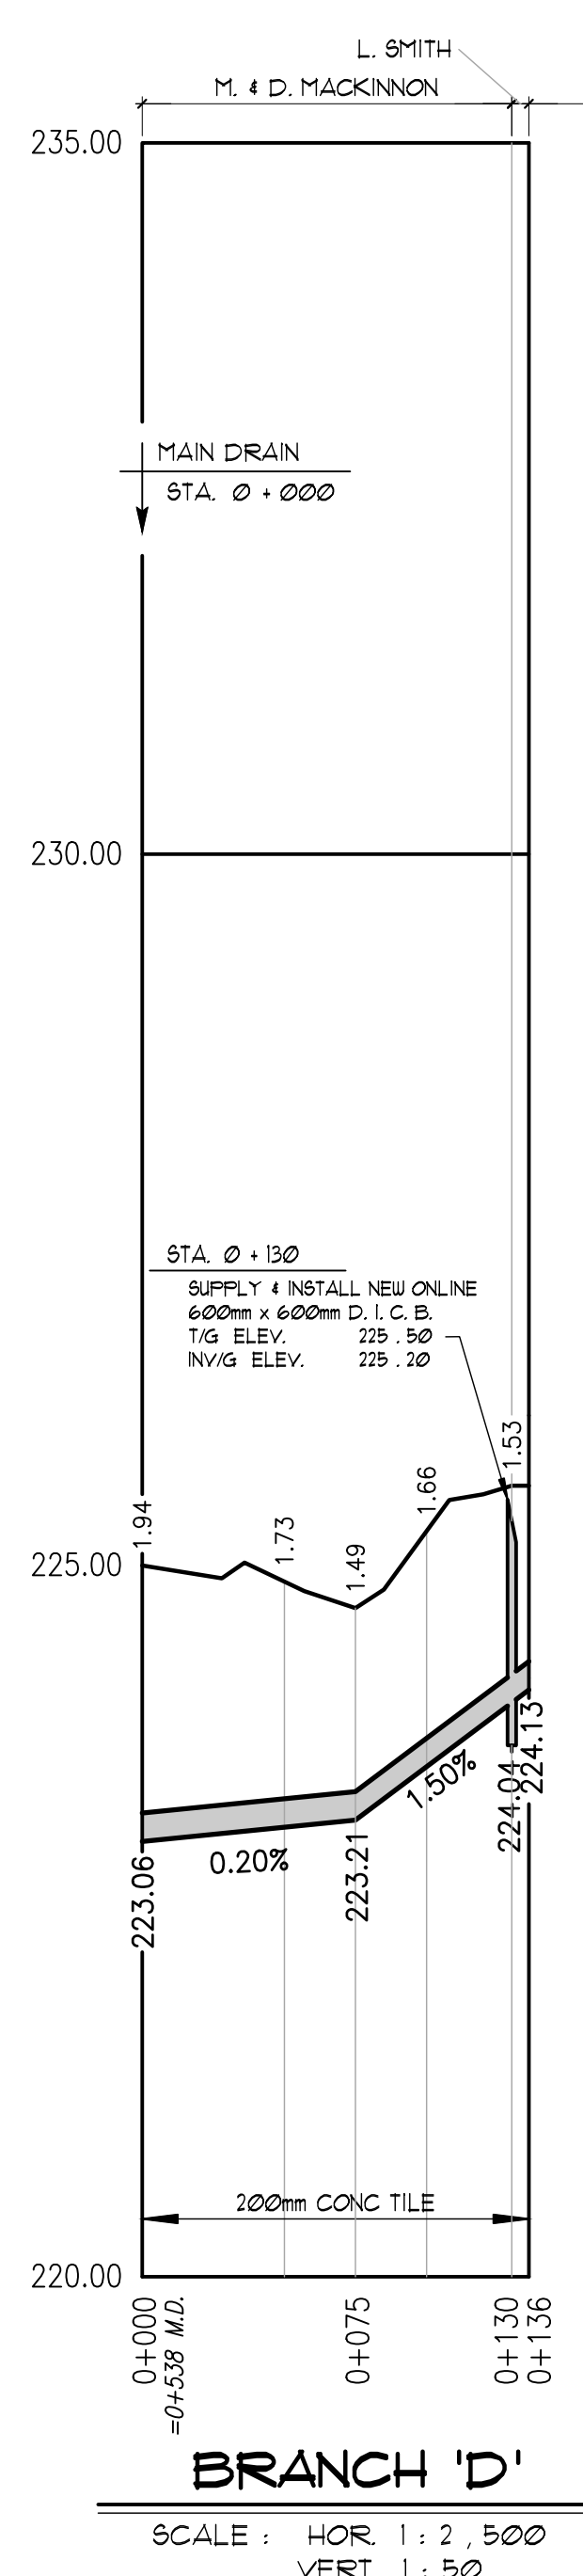
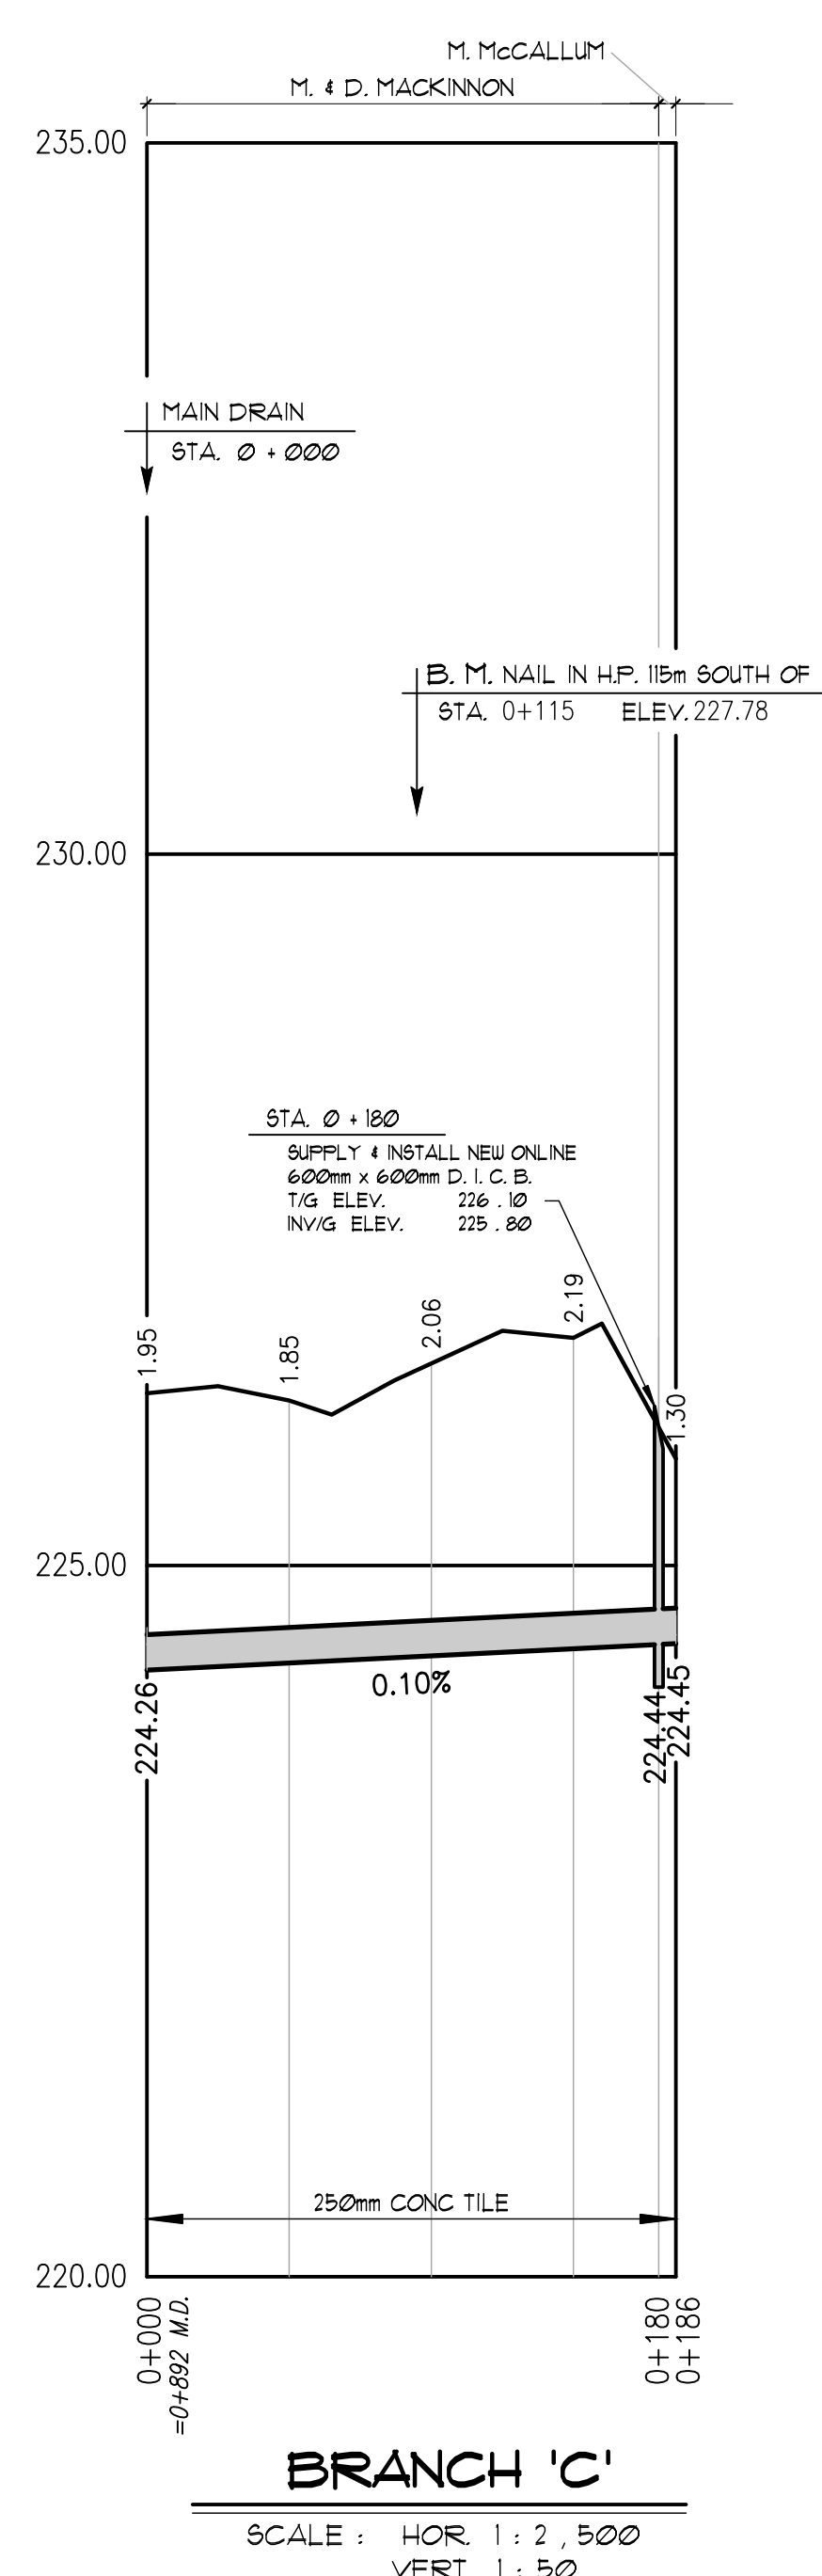


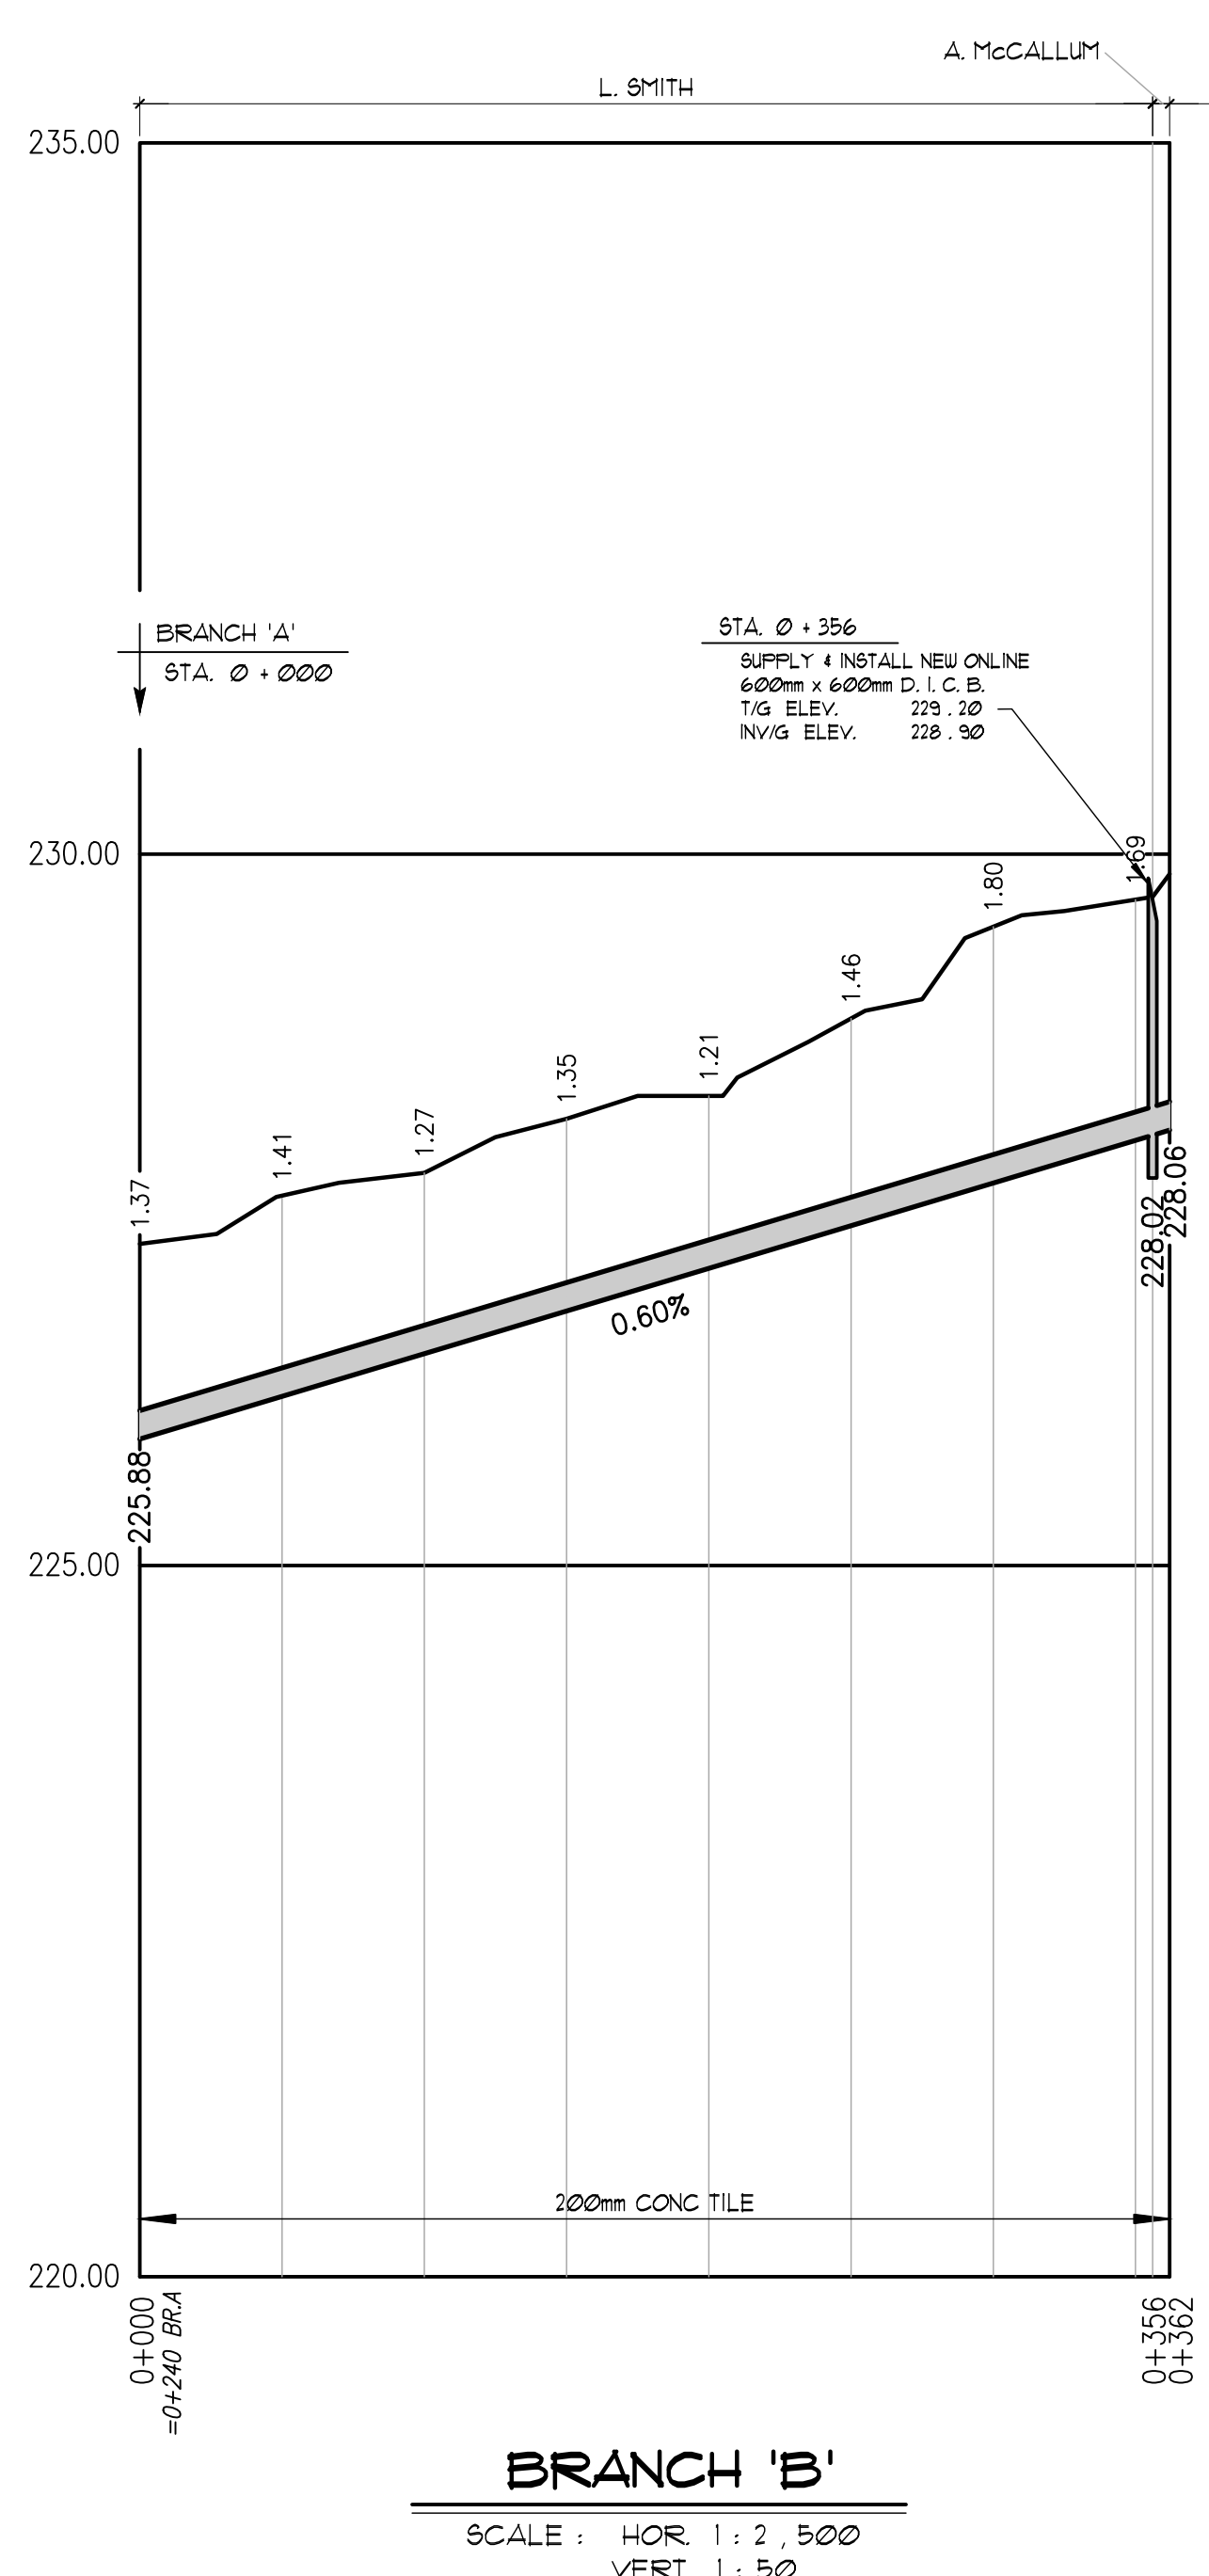

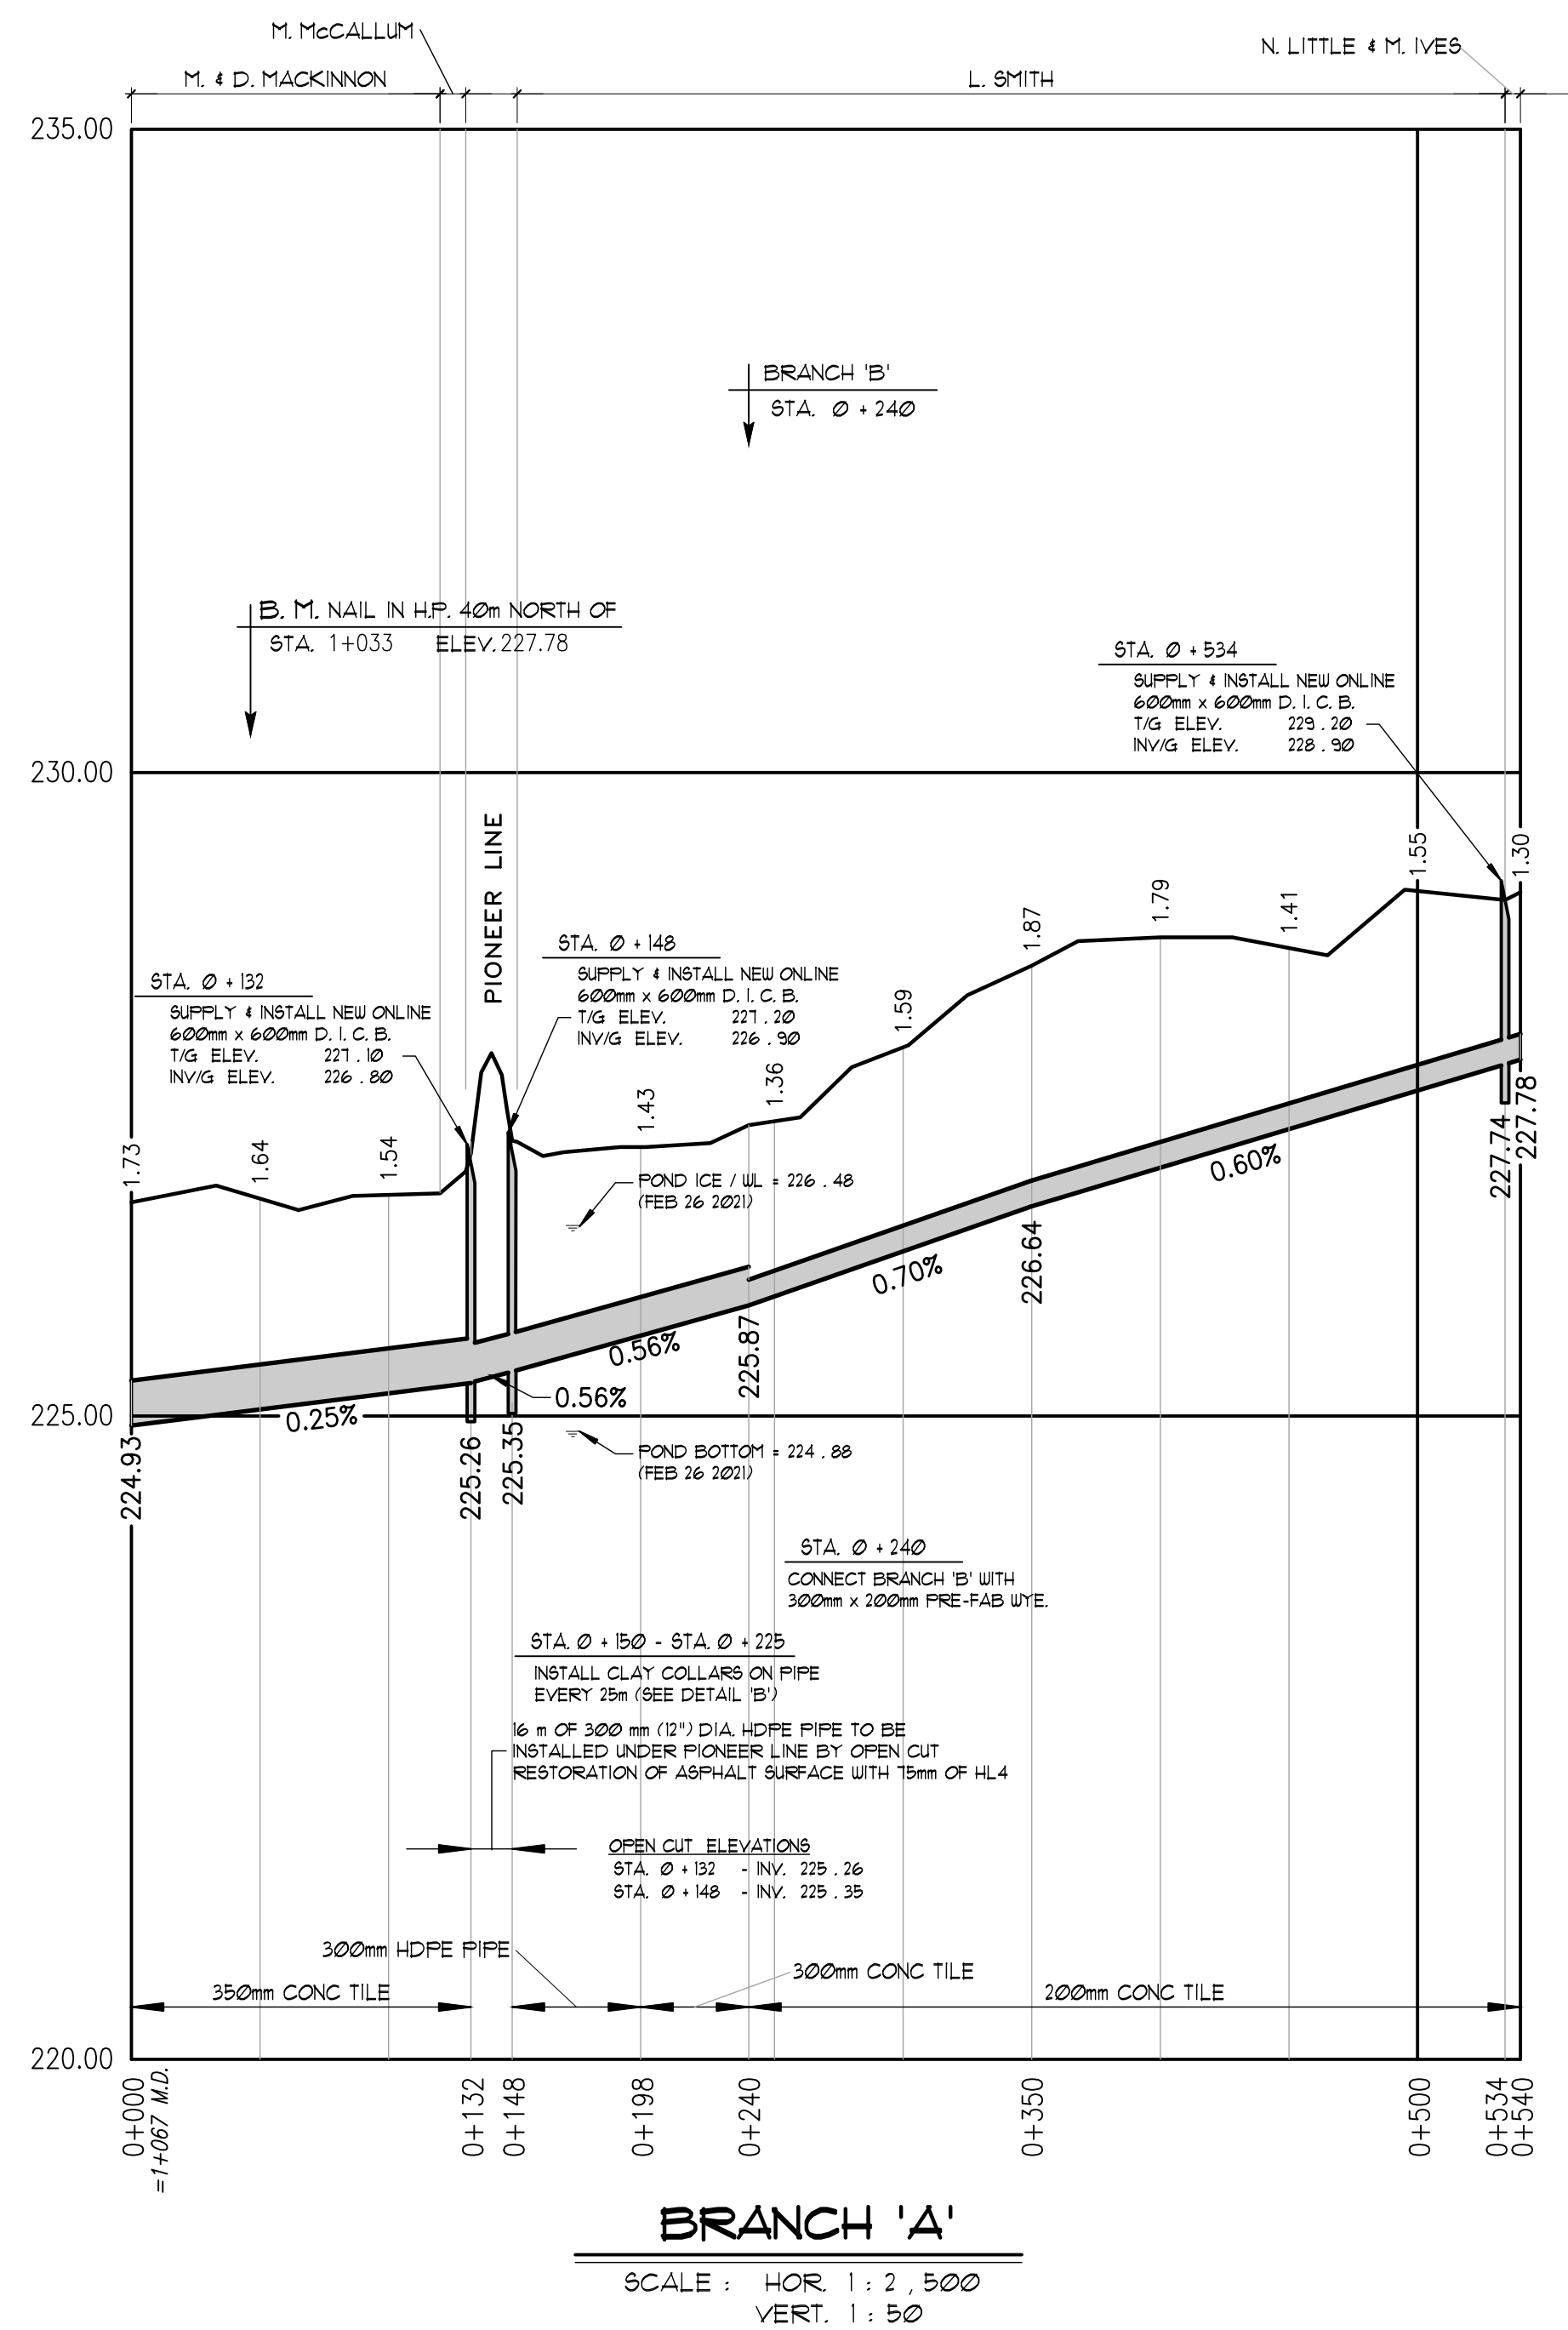

ALAN McCALLUM DRAIN & GORDON LITTLE DRAIN

Municipality of Dutton Dunwich

Drainage Superintendent:
BRENT CLUTTERBUCK
519-762-2204

No.

REVISIONS

DATE

1.

MTD COMMENTS

SEP 8/2022

2.

REVISED LOCATION

MAR 2/2023

Drawn By: MM
Date: APR 20, 2023

Field Book
GFS

JOB No.
220067

Drawing No.
2 of 3

SPRIET ASSOCIATES
LONDON
CONSULTING ENGINEERS

519-762-2204

155 YORK STREET - LONDON
(519) 672-4100 - NEA 1A8

